


# 21-195

3 BEDROOM, 2 BATH  
 NOMINAL SIZE 16 x 80  
 ACTUAL SIZE 15'-2" X 76'-0"  
 TOTAL FLOOR AREA = 1153 SQ. FT.

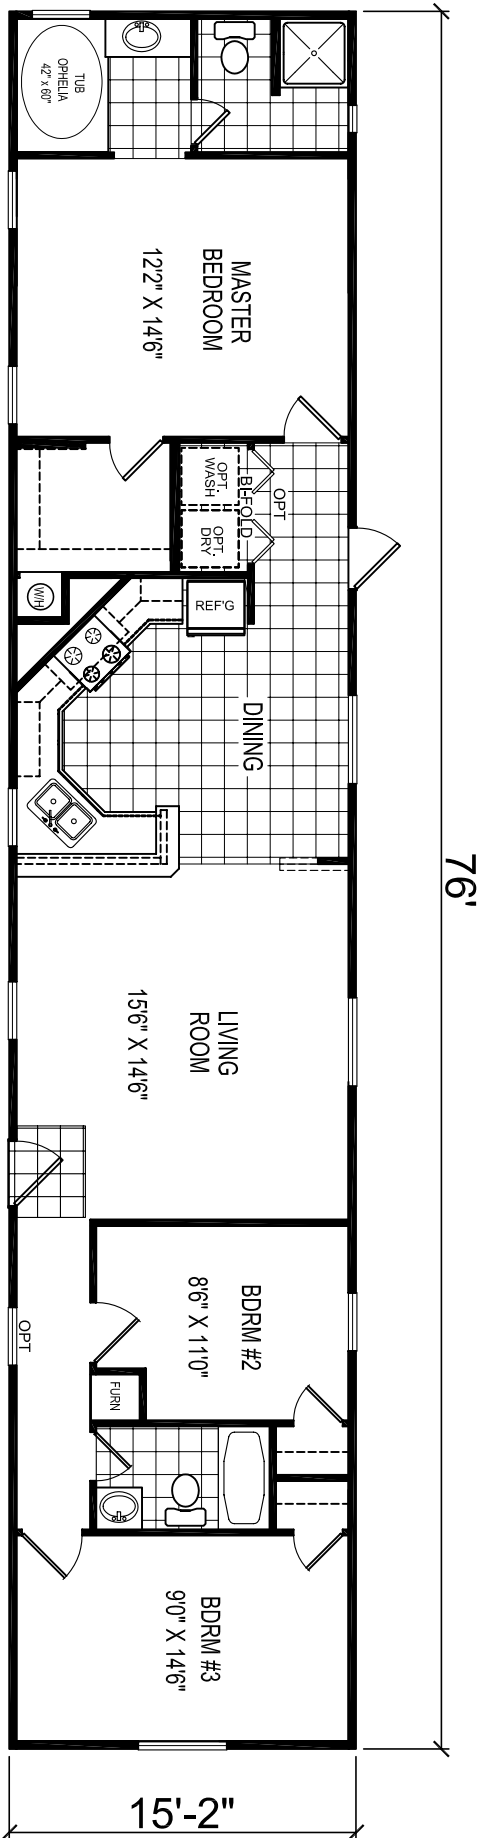

THIS FLOOR PLAN NOT AVAILABLE IN WZ III



**CHAMPION**  
 HOMES OF TENNESSEE

560 ATLANTIC AVE. HENRY, TN 38231

DAPLA SEAL

ISSUED 8-4-07

MODIFICATIONS

MODEL: 21-195

SHEET:

TITLE:

LITERATURE PLAN

L-101

DRAWN BY: STAFF

DATE: 09-22-03

SCALE: 1/8" = 1'-0

PROPRIETARY AND CONFIDENTIAL  
 THESE DRAWINGS AND SPECIFICATIONS ARE ORIGINAL  
 PROPRIETARY AND CONFIDENTIAL MATERIALS OF CHAMPION.  
 COPYRIGHT © 1976-2004 BY CHAMPION