


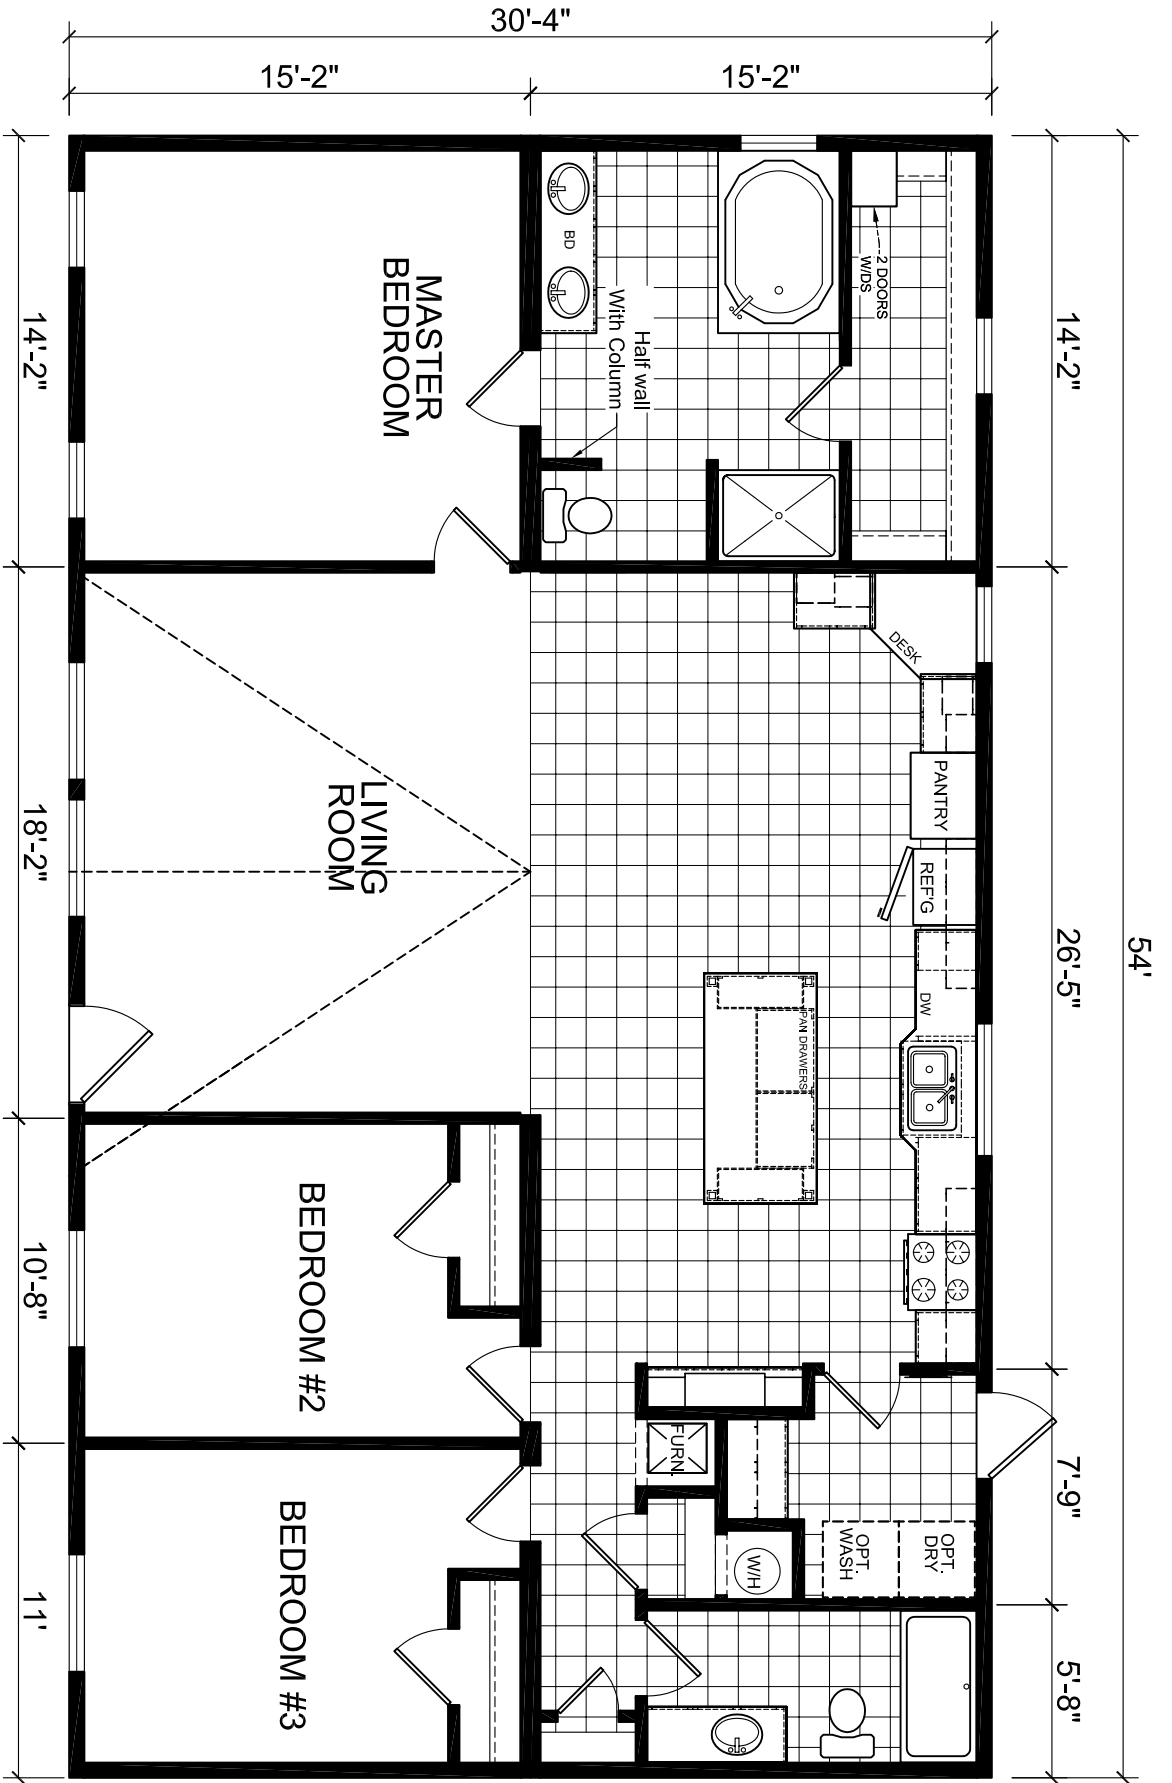

CHAMPION
HOMES OF TENNESSEE

560 ATLANTIC AVE. HENRY, TN 38231



DARPA SEAL

MODIFICATIONS

MODEL: 21-454
32x58-3+2

SHEET:

PROPRIETARY AND CONFIDENTIAL
 THESE DRAWINGS AND SPECIFICATIONS ARE ORIGINAL,
 PROPRIETARY AND CONFIDENTIAL MATERIALS OF CHAMPION
 COPYRIGHT © 1976-2008 BY CHAMPION

TITLE: LITERATURE PLAN

L-101

DRAWN BY: R. Taylor

DATE: 11-27-06

SCALE: 1/8" = 1'-0"